


DWG. NO.: ... \796887.es.302  
INITIATOR: D. ALLAN  
DRAFT. CHK. BY:  
PROJ. MGR.: J. YACOB  
ENGR. CHK. BY: S. MORAN  
DATE LAST REV.:  
DRAWN BY:  
05/29/02  
10:50:48  
c:\cadd\design\796887.es.302  
bv on derg

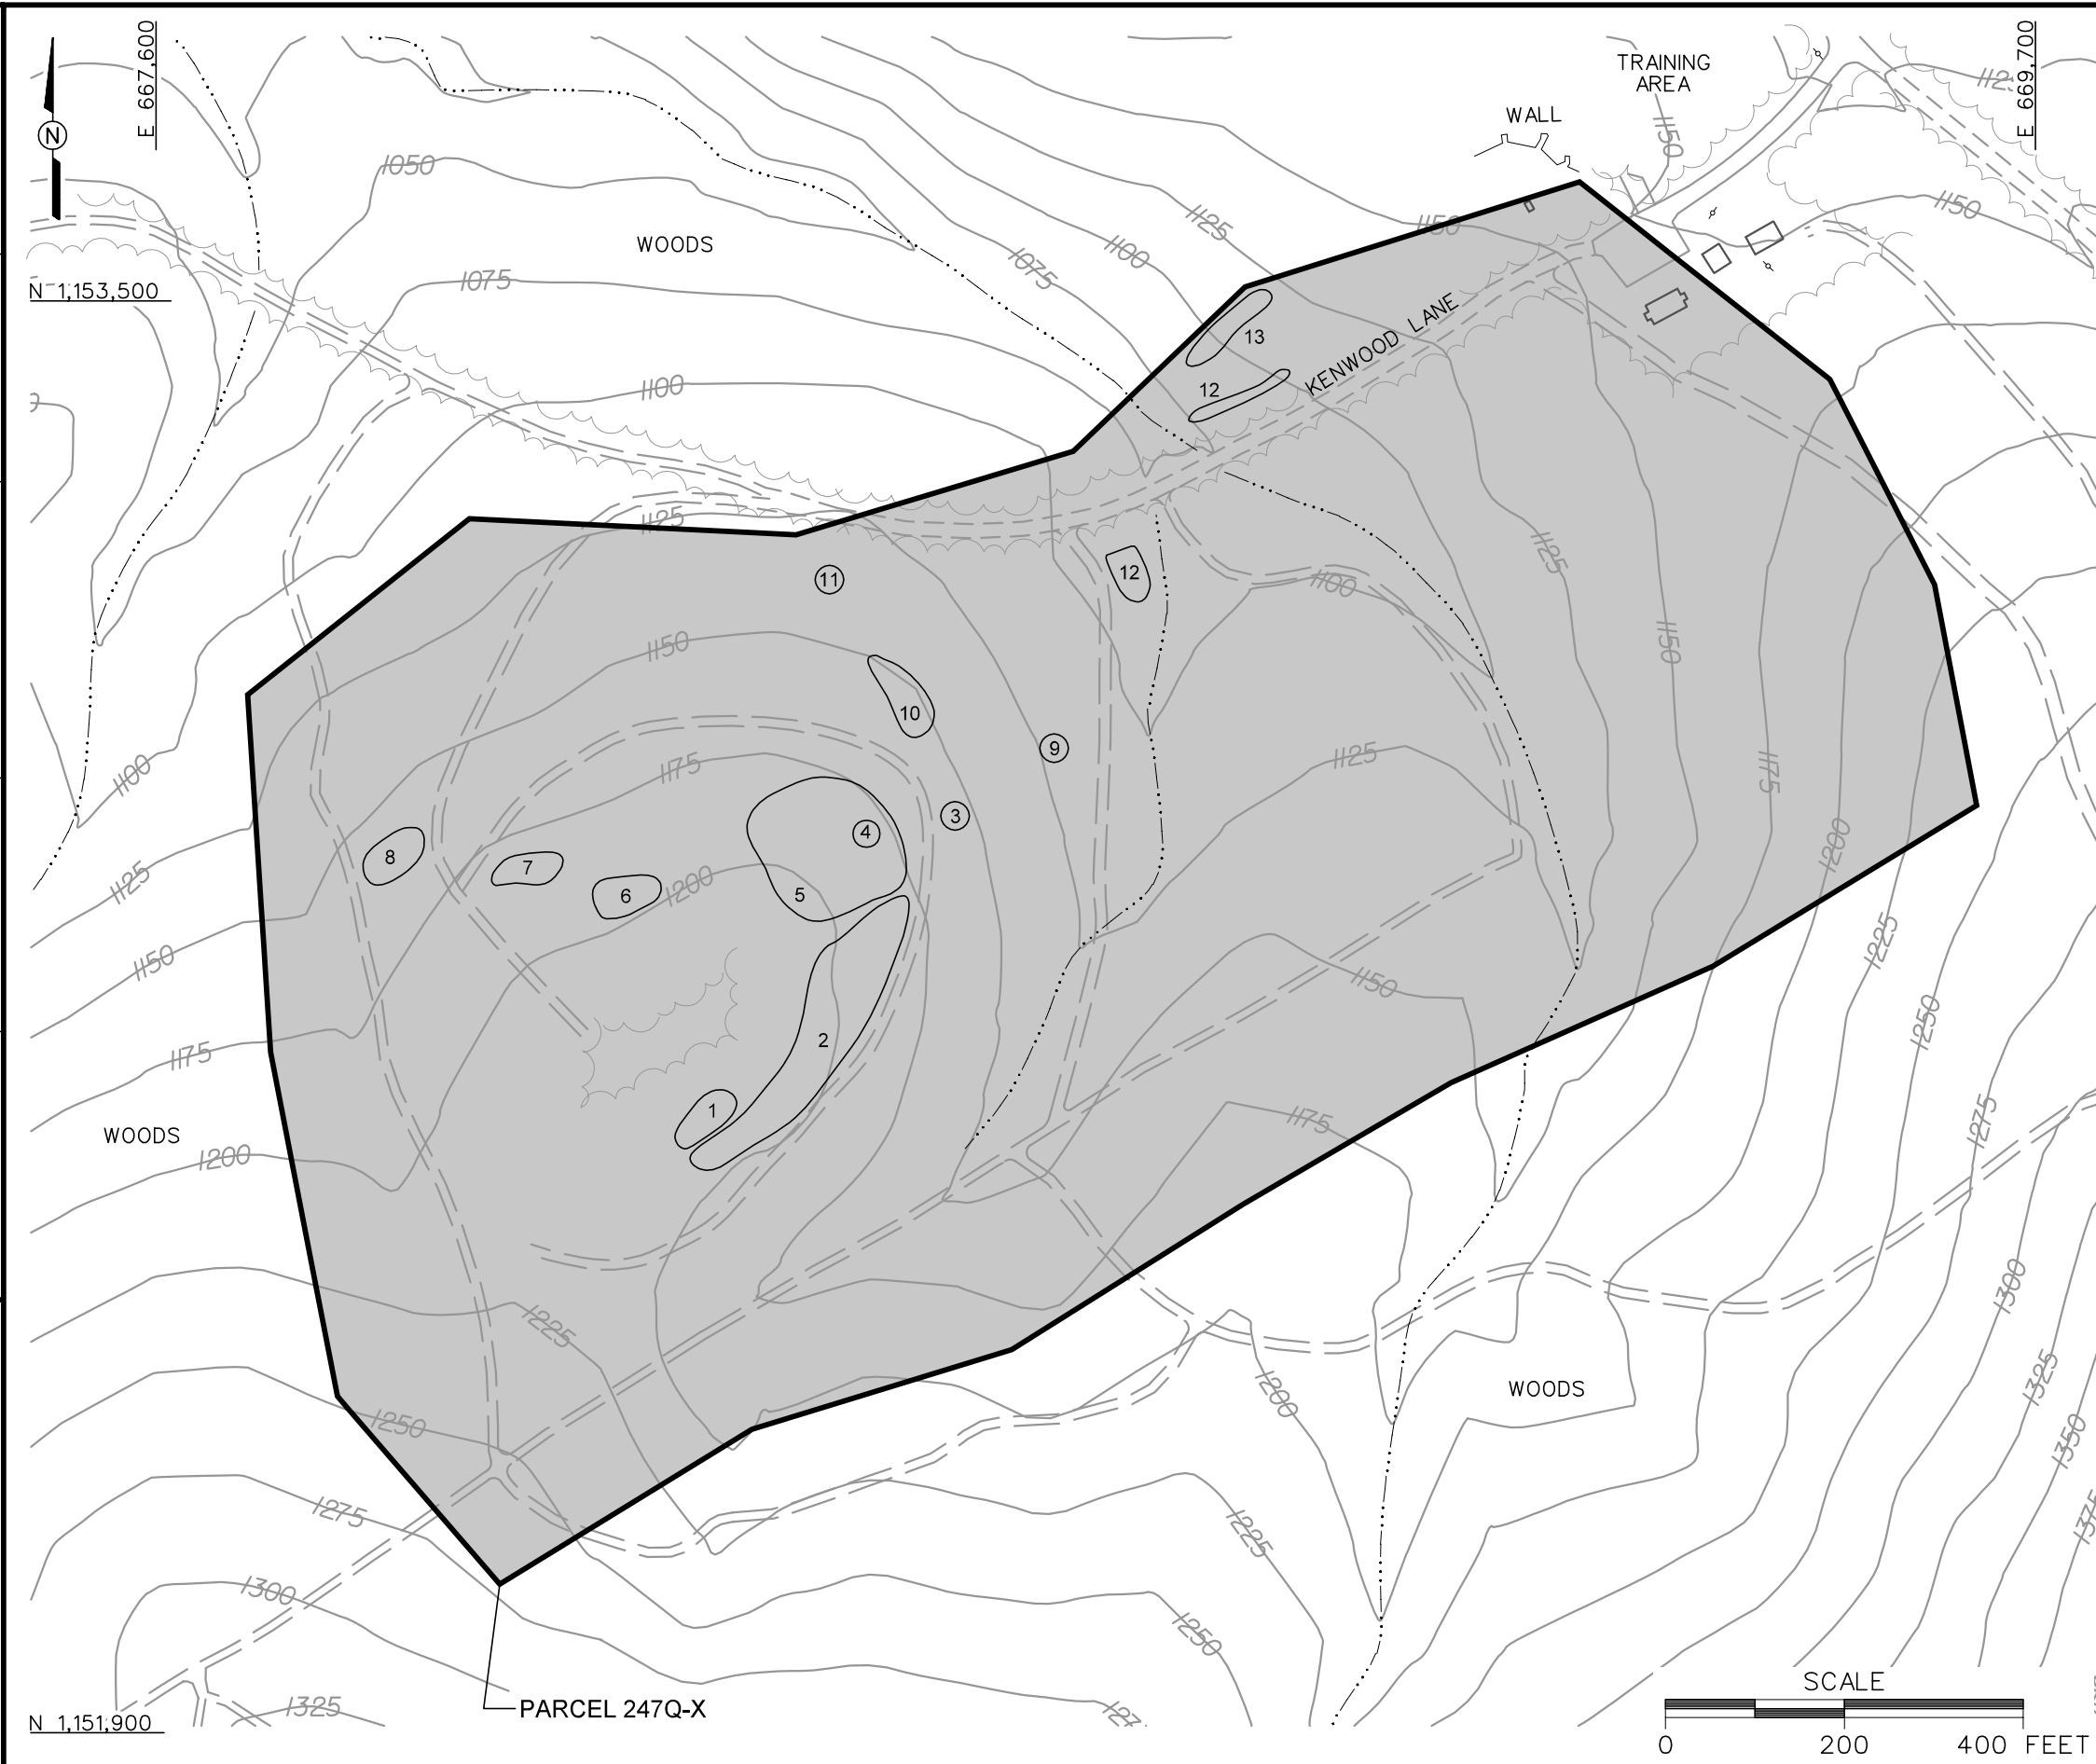

**LEGEND**

- UNIMPROVED ROADS AND PARKING
- PAVED ROADS AND PARKING
- BUILDING
- TOPOGRAPHIC CONTOURS (CONTOUR INTERVAL - 25 FOOT)
- TREES / TREELINE
- PARCEL BOUNDARY
- SURFACE DRAINAGE / CREEK
- UTILITY POLE

**PHYSICAL FEATURES OBSERVED**

- ① 55-GAL. DRUM FRAGMENTS  
40mm SMOKE GRENADE
- ② MOUNDS WITH DRUM FRAGMENTS
- ③ 55-GAL. DRUM
- ④ ATOMIC SIMULATOR LIDS
- ⑤ POSSIBLE TARGET AREA.  
GULLIES LEADING UPHILL ARE  
POSSIBLE FIRING LINES
- ⑥ SMOKE SIGNAL ORDNANCE; PART OF  
M17 GAS MASK; FRAGMENTS OF METAL
- ⑦ 55-GAL. DRUMS; POSSIBLE ATOMIC  
SIMULATORS; SOME FRAGMENTS OF  
DRUMS
- ⑧ TARGET MOUNDS / FIRING PITS
- ⑨ METAL DRUM
- ⑩ MOUNDED AREA, POSSIBLY FROM ROAD  
CONSTRUCTION
- ⑪ 55-GAL. DRUM WITH BULLET HOLES
- ⑫ TRENCHES LYING EAST TO WEST,  
APPROXIMATELY 4' x 40', LINED WITH  
LOCKERS AND CABINETS
- ⑬ FOX HOLES LINED WITH ROCKS;  
M60 BLANK BULLET

**FIGURE 1-2**  
**SITE MAP**  
**FORMER PROBABLE RANGE**  
**PARCEL 247Q-X**

U. S. ARMY CORPS OF ENGINEERS  
MOBILE DISTRICT  
FORT McCLELLAN  
CALHOUN COUNTY, ALABAMA  
Contract No. DACA21-96-D-0018

